



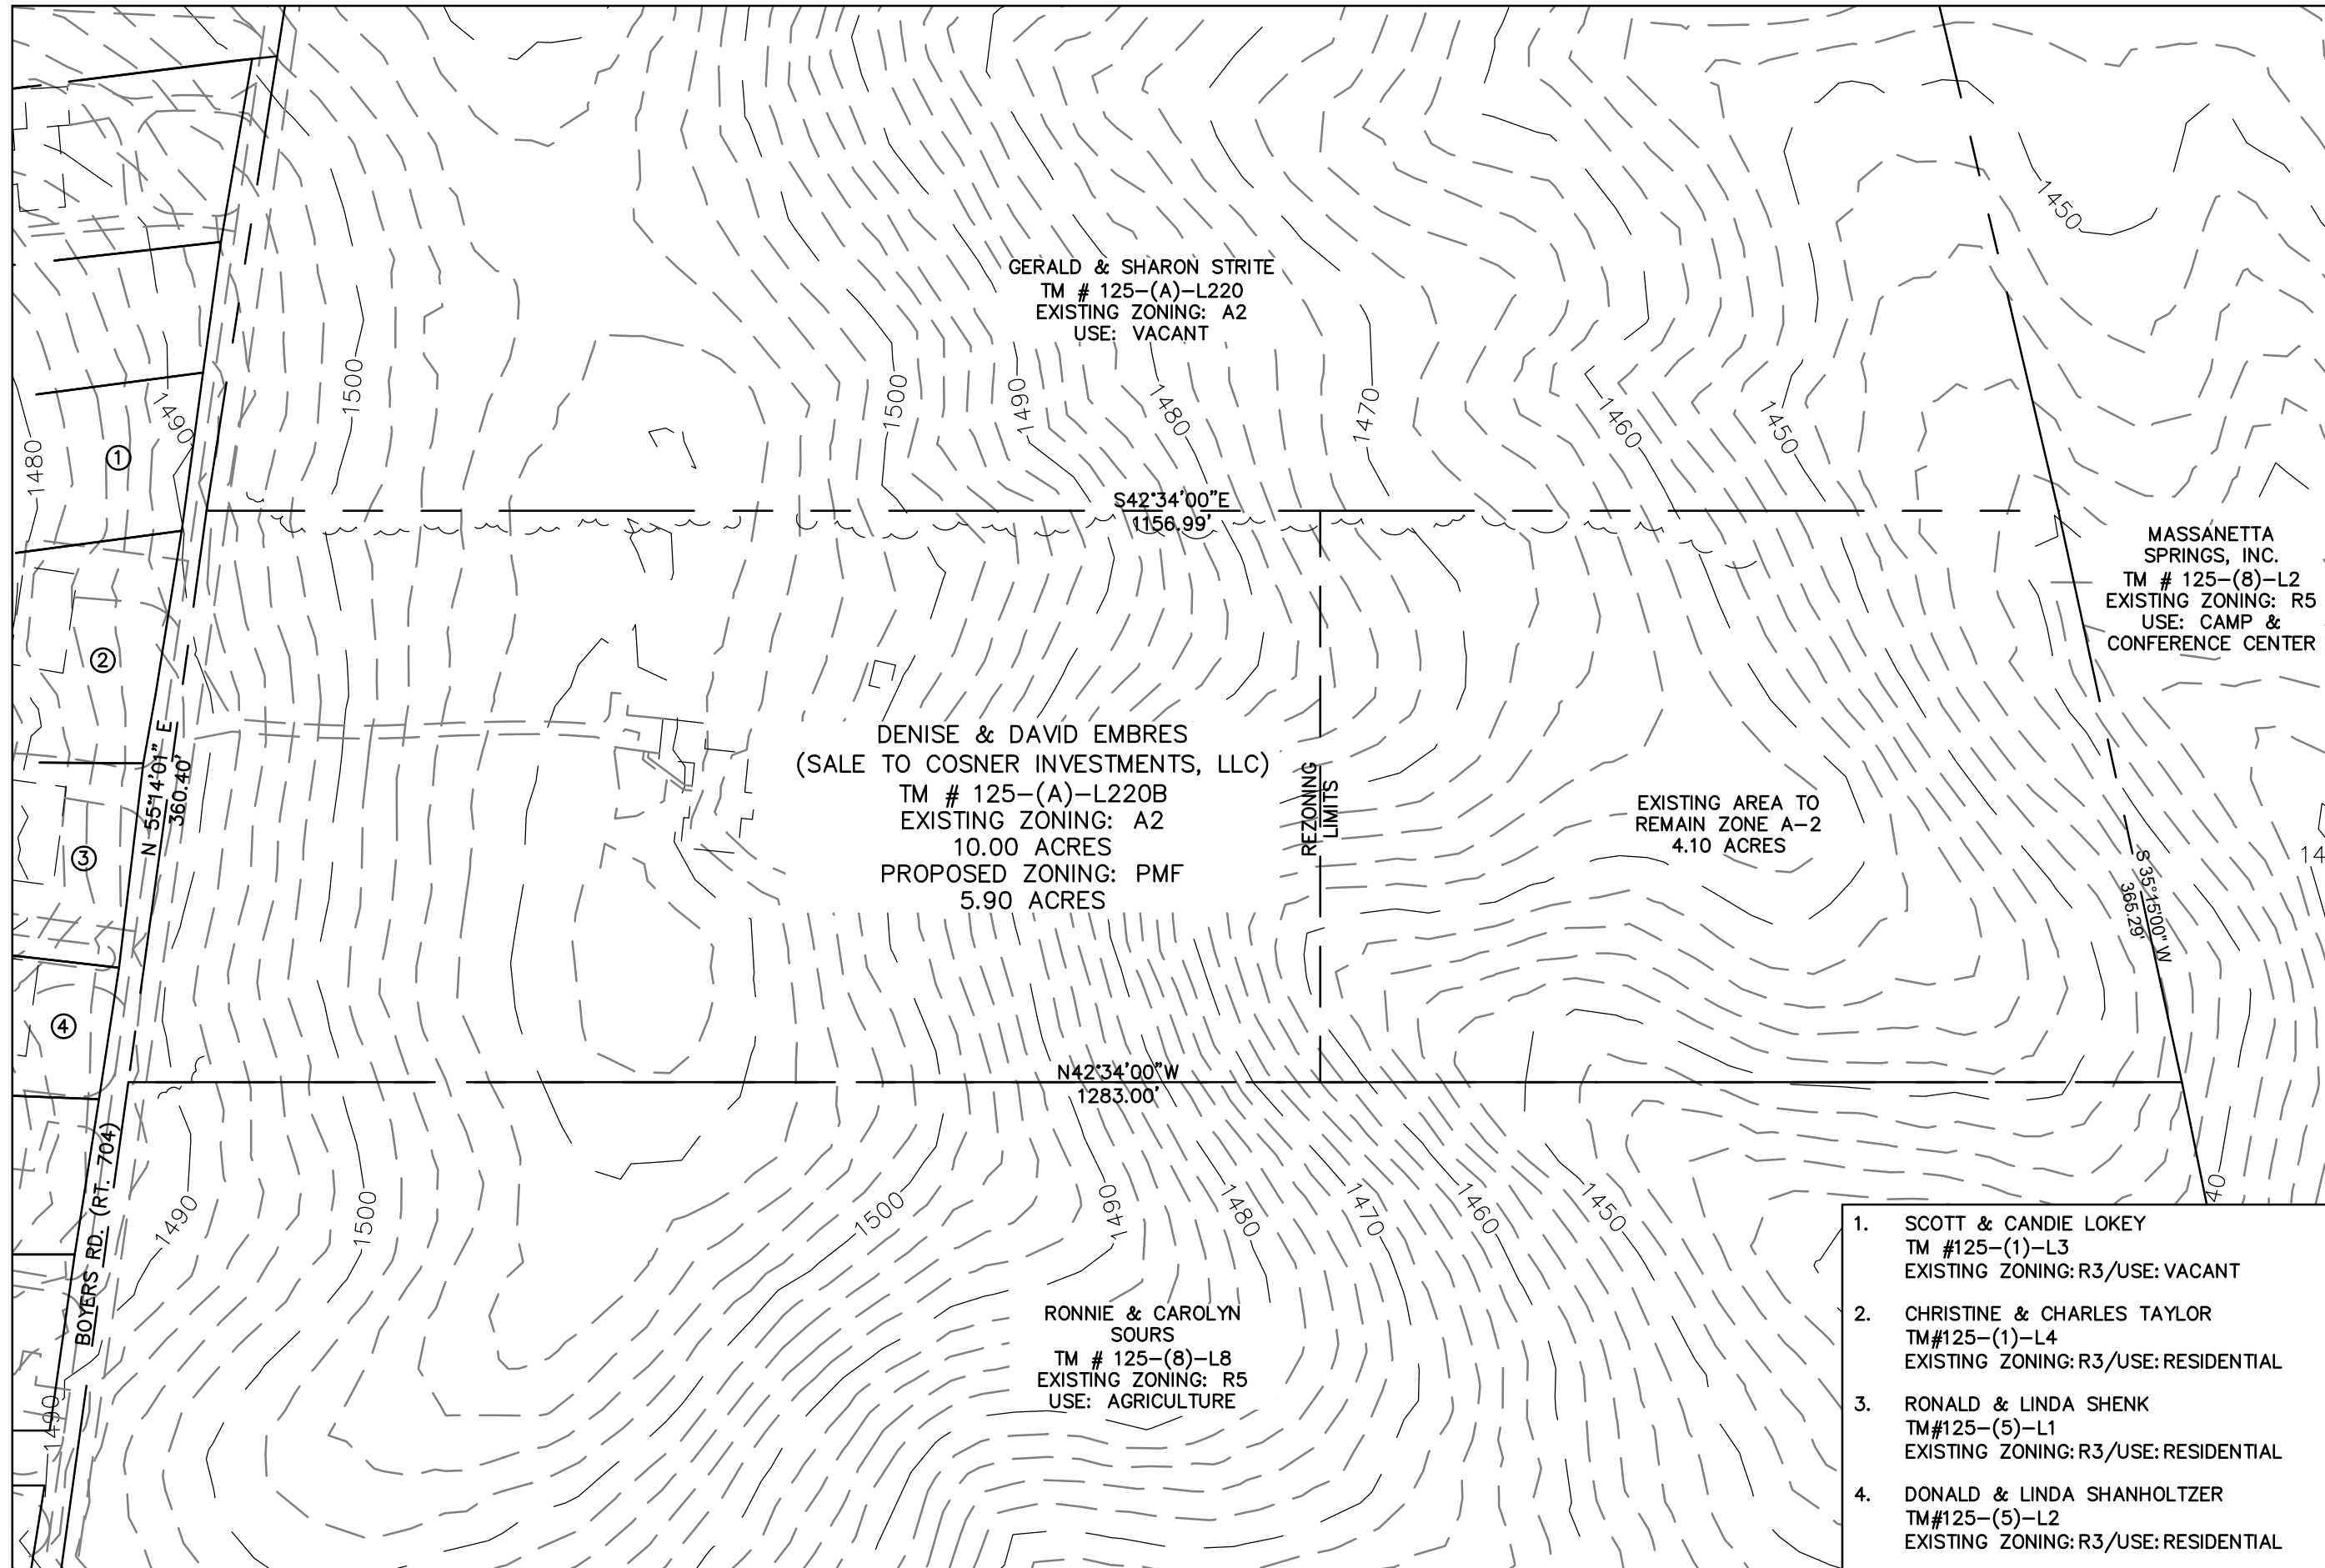

128 West Bruce Street
Harrisonburg, VA 22801
(540) 228-0202

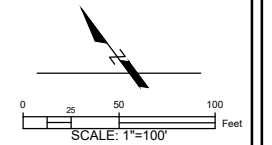

LOCUST GROVE VILLAGE
TM # 125-(A)-L220B
ROCKINGHAM COUNTY, VIRGINIA

No.	Description	Date

Site Plan Review
Not for Construction

METES & BND

Project number 18057C
Date 28, October 2018
Drawn by JWE
Checked by SOR