



THIS DRAWING PREPARED AT THE
CORPORATE OFFICE
100 Builders Parkway, Suite 300 | Richmond, VA 23225
TEL 804.200.0500 FAX 804.560.1016 www.timmons.com

APPROVED
BY ROCKINGHAM COUNTY
DEPARTMENT OF
COMMUNITY DEVELOPMENT

YOUR VISION ACHIEVED THROUGH OURS.

| DATE | DATE |
|------|-------------|
| | 10/9/2020 |
| | DRAWN BY |
| | I. GORDON |
| | DESIGNED BY |
| | I. GORDON |
| | CHECKED BY |
| | S. REEVES |
| | SCALE |
| | 1" = 50' |





TIMMONS GROUP

TAYLOR SPRINGS STORMWATER BASIN GRADING & SITE LAYOUT PLAN

HARRISONBURG - VA

JOB NO.
39009.004
SHEET NO.
C4.0

These plans and associated documents are the exclusive property of TIMMONS GROUP and may not be reproduced in whole or in part and shall not be used for any purpose whatsoever, inclusive, but not limited to construction, bidding, and/or construction staking without the express written consent of TIMMONS GROUP.

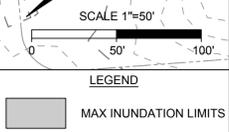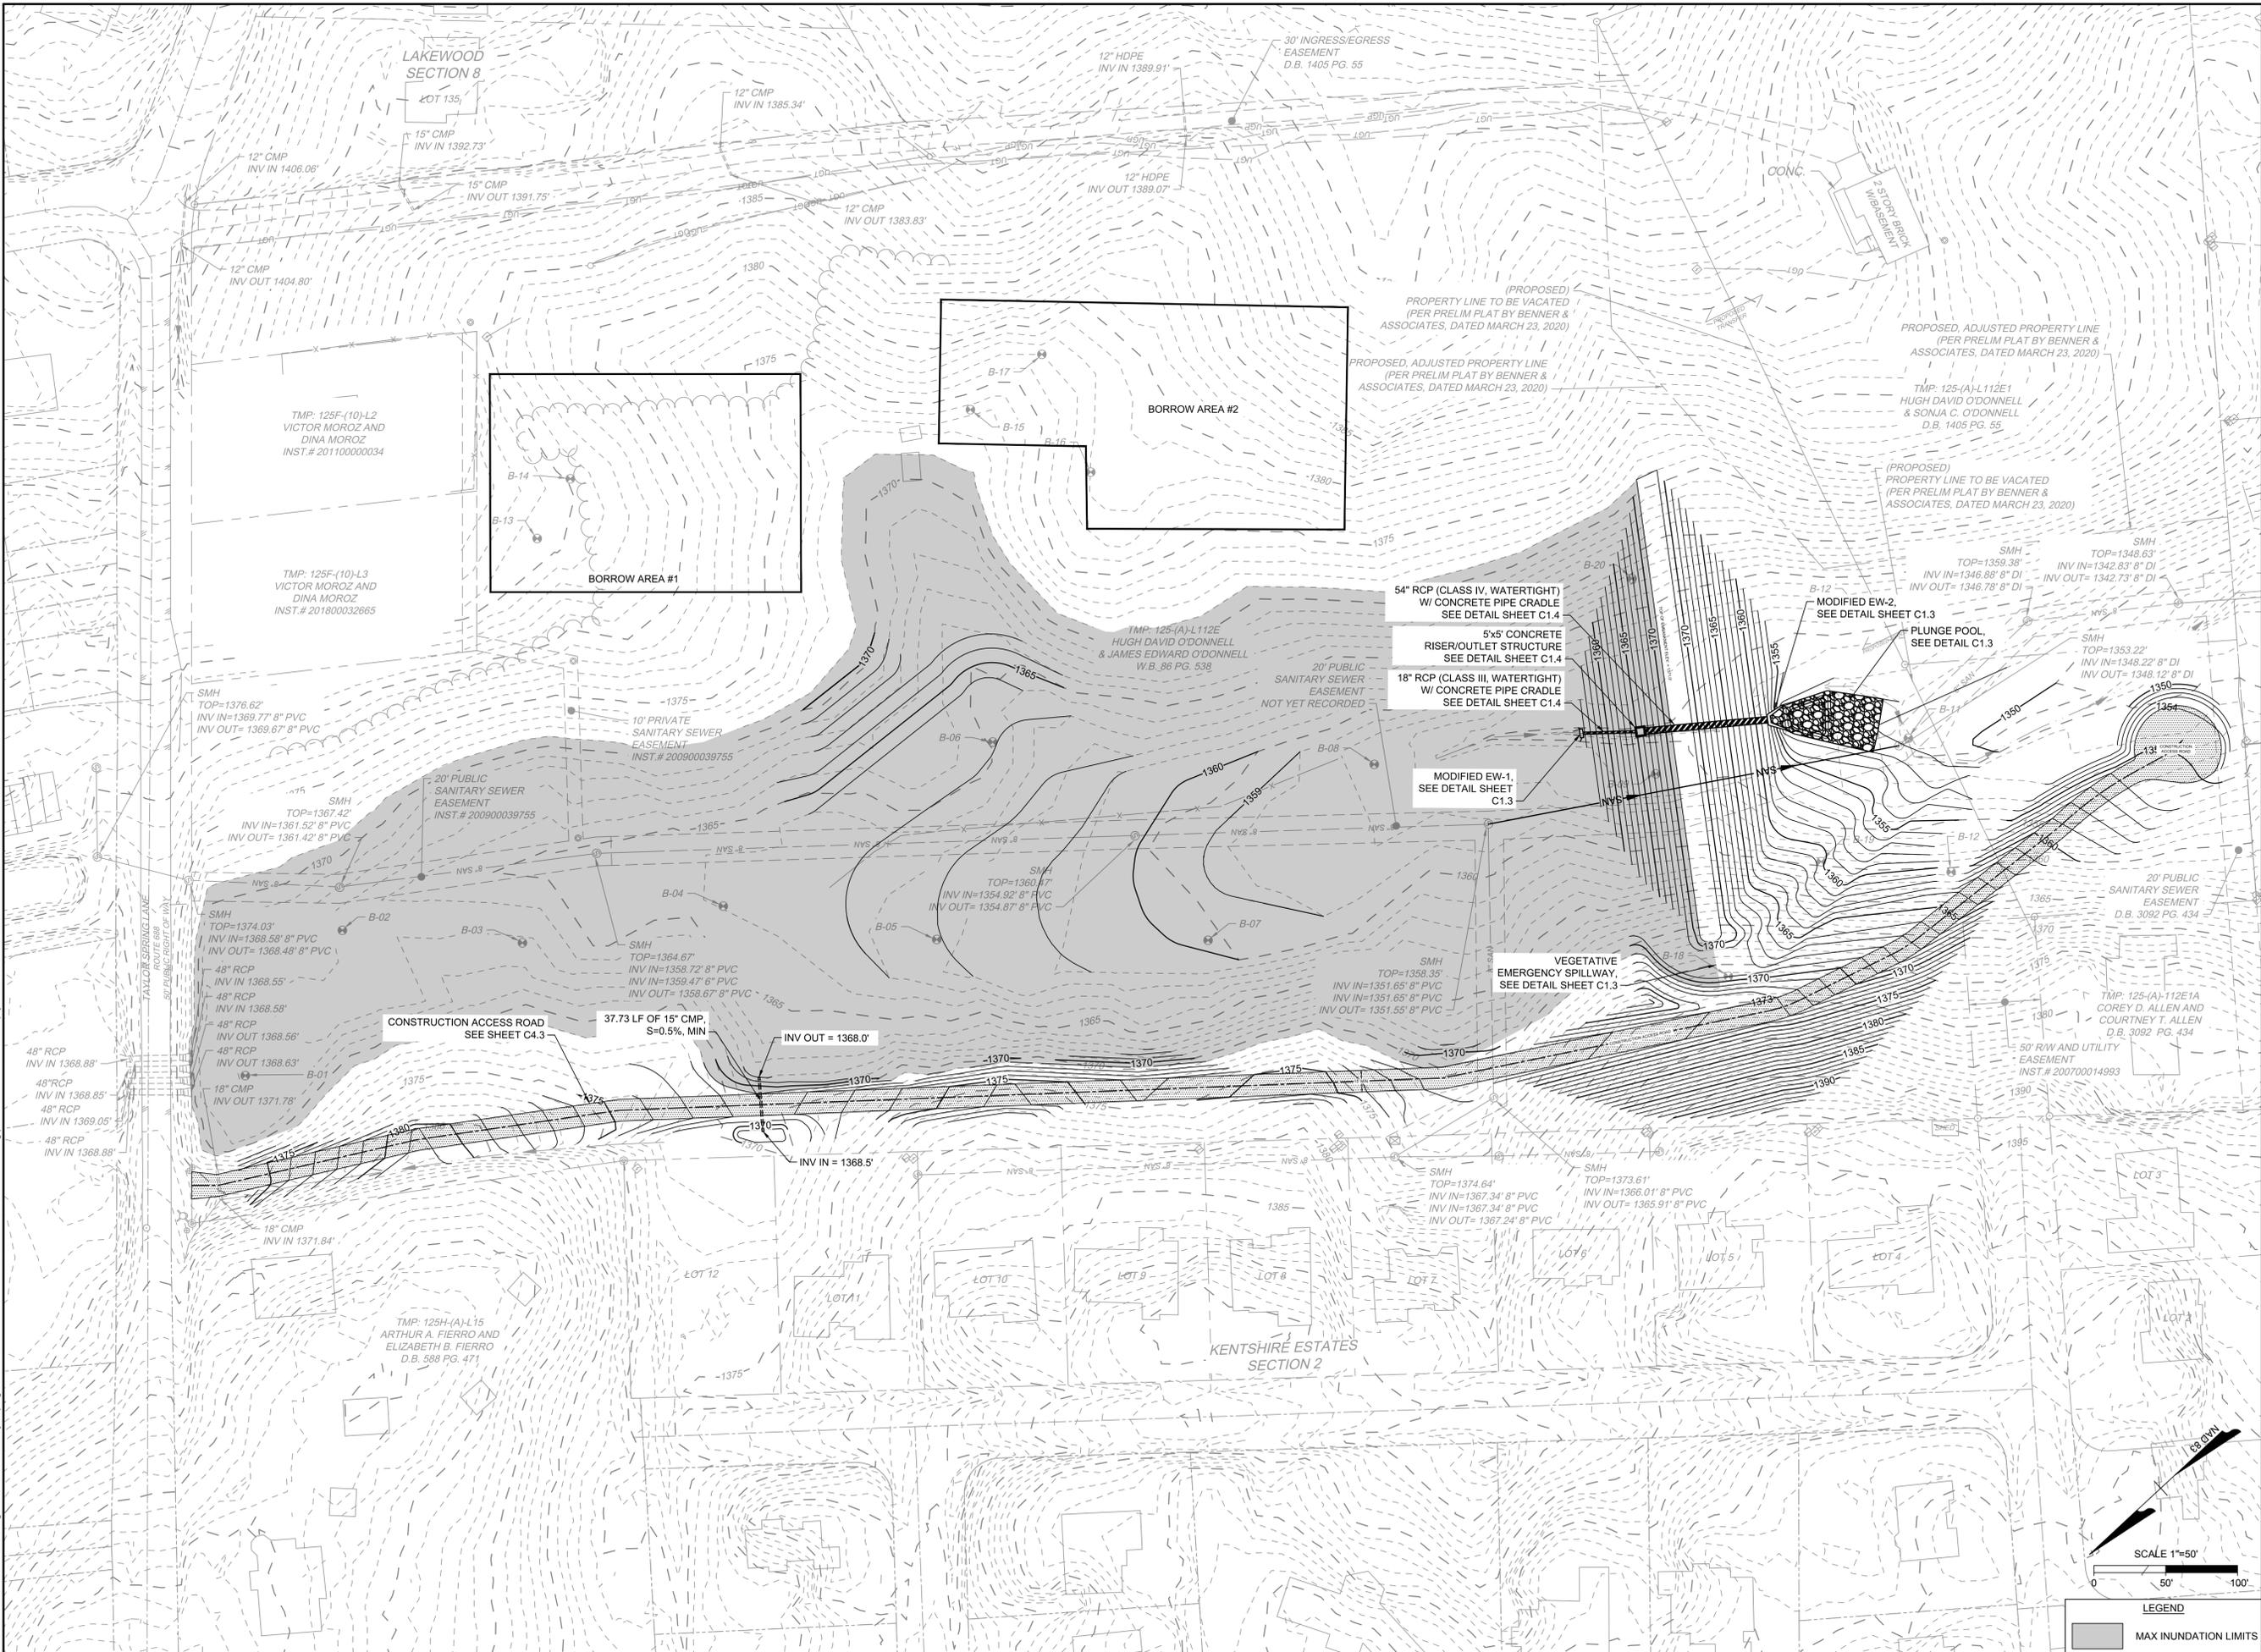

L:\2020\39009-Master Contract Rockingham Cwn\39009.004-TaylorSpringsBasin\DWG\Sheet\C4.0 - GRADING & SITE LAYOUT PLAN.dwg | Printed on 10/8/2020 2:03 PM by Ian Gordon